


DO NOT SCALE. IF IN DOUBT ASK!

UNISTRUT CHANNEL NUT WITH SPRING INSERTED FIRST AND ROTATED TO LOCK POSITION.

UNISTRUT MOUNTING BRACKET.

HEX BOLT SECURING THE MOUNTING BRACKET TO THE NUT.

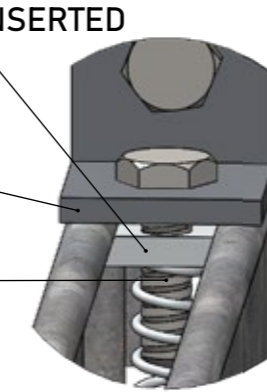


JOINING UNISTRUTS

THE LIP OF THE UNISTRUT SLOTS INTO THE GROOVE OF THE NUT ANCHORING IT IN PLACE.

LOCKING THE NUT WILL STABILIZE THE FIXING AND STRENGTHENS THE STRUCTURAL INTEGRITY OF THE UNISTRUT.

CURVED EDGE ALLOWS FOR EASIER ROTATION.

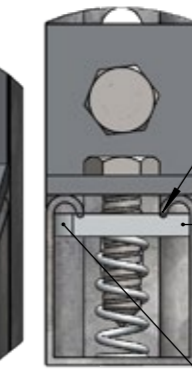

FIRE RATED FIXINGS SECURING THE CHANNEL TO THE WALL AT 250mm CENTRES.

41 x 41mm UNISTRUT CHANNEL.

SUPPORTED HORIZONTALLY BY UNISTRUT FRAMEWORK.

SUPPORTED HORIZONTALLY BY UNISTRUT FRAMEWORK.

150mm OVERLAP OF FIREFLY™ TITAN LITE™ BARRIER.

2 BEADS OF FIREFLY™ HIGH TEMPERATURE ADHESIVE.




41 x 21mm UNISTRUT CHANNEL. CLAMPING THE BARRIER TO THE SUPPORTING CHANNEL.

SUPPORTING UNISTRUT FRAMEWORK IS CONSTRUCTED FIRST AS REQUIRED.

UNISTRUT MOUNTING PLATES CONNECTING THE FRAMEWORK.

UNISTRUT CHANNELS WRAPPED IN FIREFLY™ TITAN LITE™ BARRIER.

FIRE RATED FIXINGS SECURING THE FRAMEWORK TO THE WALL AT 250mm CENTRES.

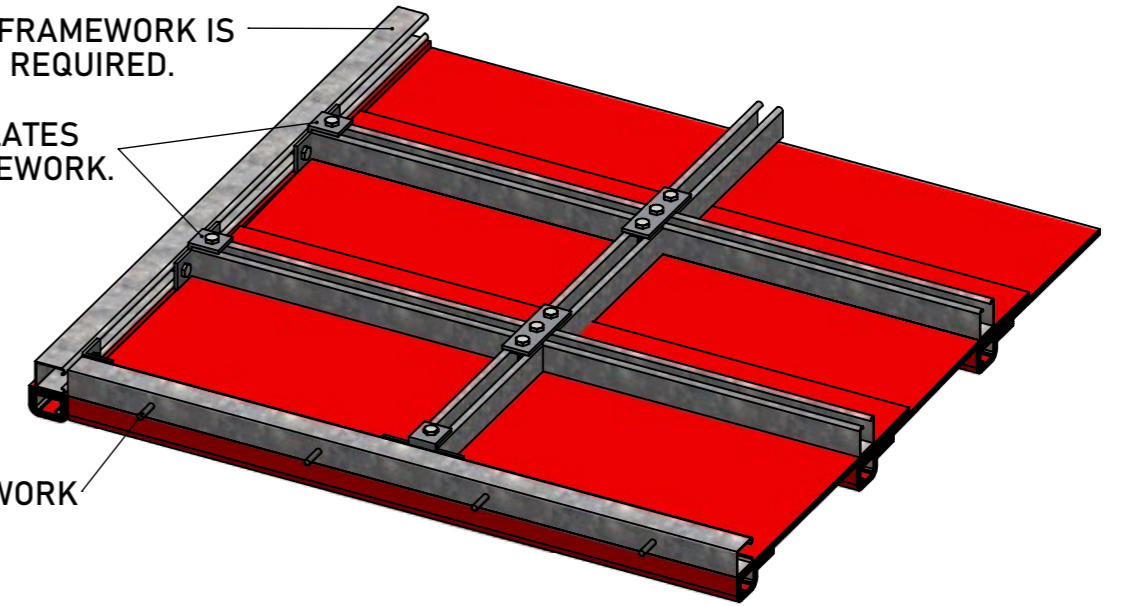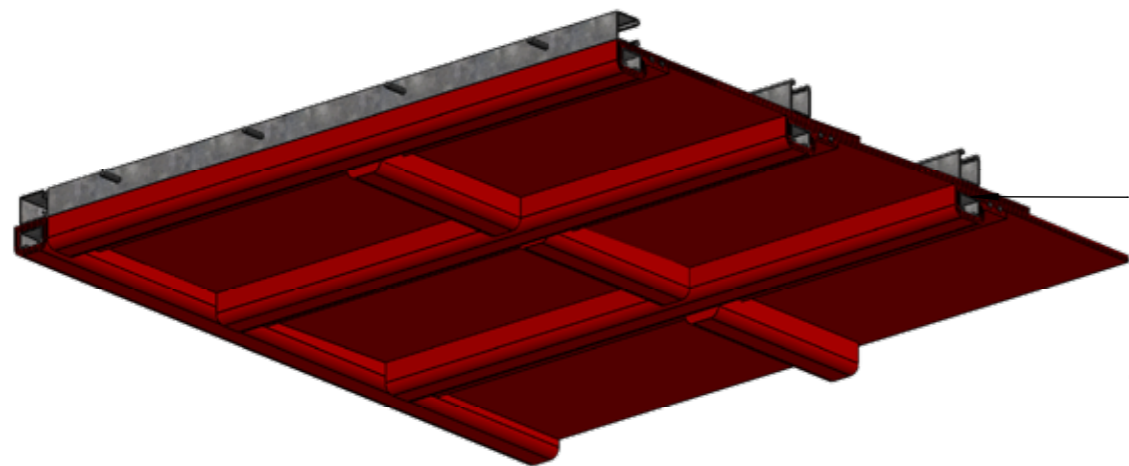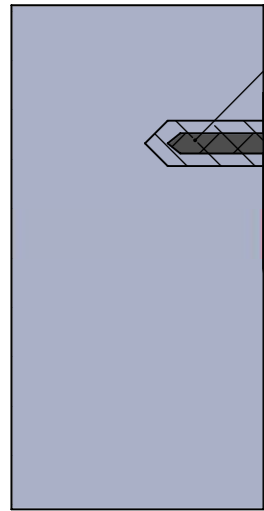

TITAN LITE™ HORIZONTAL - CHANNEL EDGE FIX

TBA PROTECTIVE TECHNOLOGIES LTD

UNIT 3, Transpennine Trading Estate, Gorrells Way
Rochdale, OL11 2PX, United Kingdom

T: +44 (0)1706 758 817
E: Technical@TBAFIREFLY.com
W: www.tbafirefly.com

ARTIST: JC

APPROVED: DA

DATE: 07/12/2022

SCALE: NTS

DRAWING NO:

TH - 103

REVISION: 1

IN SEQUENCE: 1/1

ALL RIGHTS RESERVED. NO PARTS OF THIS DRAWING MAY BE USED REPRODUCED, ALTERED, STORED IN A RETRIEVAL SYSTEM OR TRANSMITTED IN ANY FORM OR BY ANY MEANS WITHOUT THE PRIOR WRITTEN PERMISSION OF TBA PROTECTIVE TECHNOLOGIES LTD. WHILST EVERY EFFORT HAS BEEN MADE TO COMPLY WITH THE CURRENT STATUTORY REGULATIONS, IT IS THE USER'S RESPONSIBILITY TO ENSURE THAT THE FINAL DETAILING AND INSTALLATION MEETS THE REQUIREMENTS OF RELEVANT REGULATORY AUTHORITY (OFTEN BUILDING CONTROL). PLEASE CHECK www.tbafirefly.com TO ENSURE THAT YOU ARE USING THE CORRECT AND CURRENT VERSION. COPYRIGHT 2022

