

DO NOT SCALE. IF IN DOUBT ASK!

FIREFLY™ FB 180 BATT.  
CUT TO FILL GAP, BUTTERED  
WITH ACRYLIC MASTIC  
AND FRICTION FITTED.

PROFILE ROOF.

BATT TO BE PAINTED WITH  
BRUSH GRADE INTUMESCENT  
MASTIC AFTER FITTING.

FIREFLY™ TITAN LITE™ BARRIER.

A.

A.

FIREFLY™ FB 180 BATT, FILLING GAP.

PROFILE ROOF.

CONTINUOUS 50 x 50 x 0.7 mm MIN  
GALVANISED ANGLE.

150mm OVERLAP MINIMUM OF  
FIREFLY™ BARRIER FOLDED  
OVER ANGLE.


FIRE RATED FIXINGS SECURING  
THE BARRIER TO THE ANGLE  
AT 600mm CENTRES.

2 BEADS OF FIREFLY™ HIGH  
TEMPERATURE ADHESIVE.

FIRE RATED FIXINGS SECURING  
THE ANGLE TO THE PURLIN AT  
250mm CENTRES.

PURLIN.

SECTION A - A.  
TOP FIX.

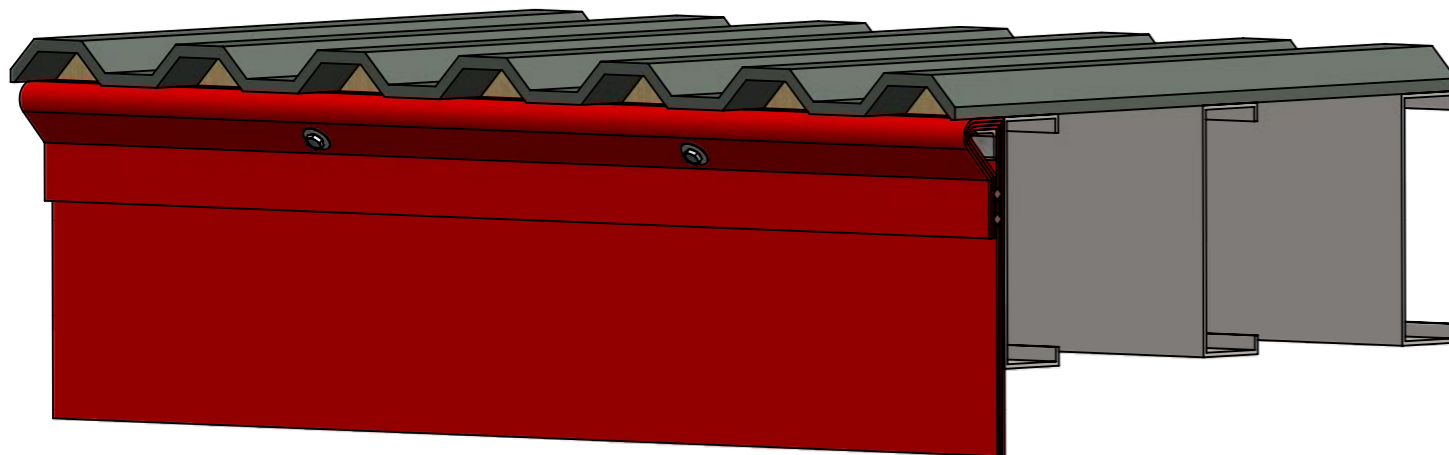

### TITAN LITE™ - TOP FIX - PROFILE ROOF

TBA PROTECTIVE TECHNOLOGIES LTD

UNIT 3, Transpennine Trading Estate, Gorrells Way  
Rochdale, OL11 2PX, United Kingdom

T: +44 (0)1706 758 817  
E: Technical@TBAFIREFLY.com  
W: www.tbafirefly.com

ARTIST: JC

APPROVED: DA

DATE: 25/01/2023

SCALE: NTS

DRAWING NO:

T - 013

REVISION: 2

IN SEQUENCE: 1/1

ALL RIGHTS RESERVED. NO PARTS OF THIS DRAWING MAY BE USED REPRODUCED, ALTERED, STORED IN A RETRIEVAL SYSTEM OR TRANSMITTED IN ANY FORM OR BY ANY MEANS WITHOUT THE PRIOR WRITTEN PERMISSION OF TBA PROTECTIVE TECHNOLOGIES LTD. WHILST EVERY EFFORT HAS BEEN MADE TO COMPLY WITH THE CURRENT STATUTORY REGULATIONS, IT IS THE USER'S RESPONSIBILITY TO ENSURE THAT THE FINAL DETAILING AND INSTALLATION MEETS THE REQUIREMENTS OF RELEVANT REGULATORY AUTHORITY (OFTEN BUILDING CONTROL). PLEASE CHECK [www.tbafirefly.com](http://www.tbafirefly.com) TO ENSURE THAT YOU ARE USING THE CORRECT AND CURRENT VERSION. COPYRIGHT 2022

