



DO NOT SCALE. IF IN DOUBT ASK!

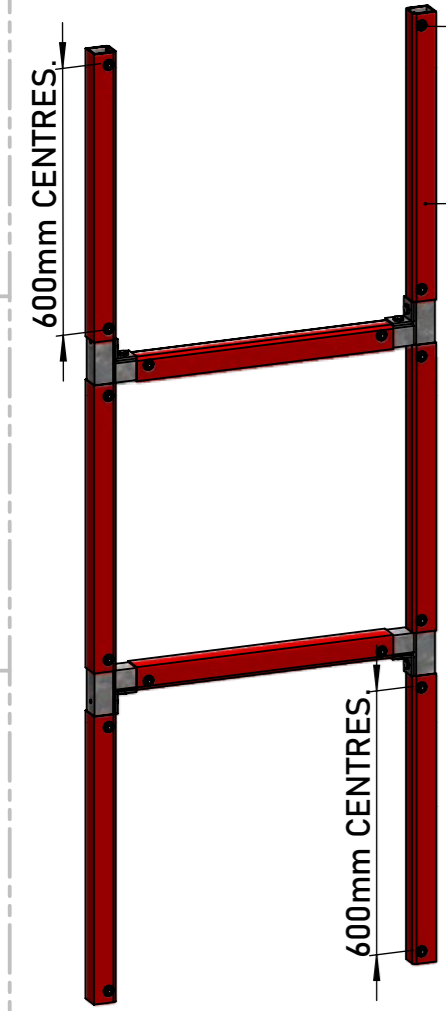


FIRE RATED FIXINGS AND WASHERS CLAMPING THE FIREFLY™ BARRIER TO THE FRAMEWORK AT 600mm CENTRES.


FIREFLY™ BARRIER WRAPPED AROUND UNISTRUT CHANNEL.

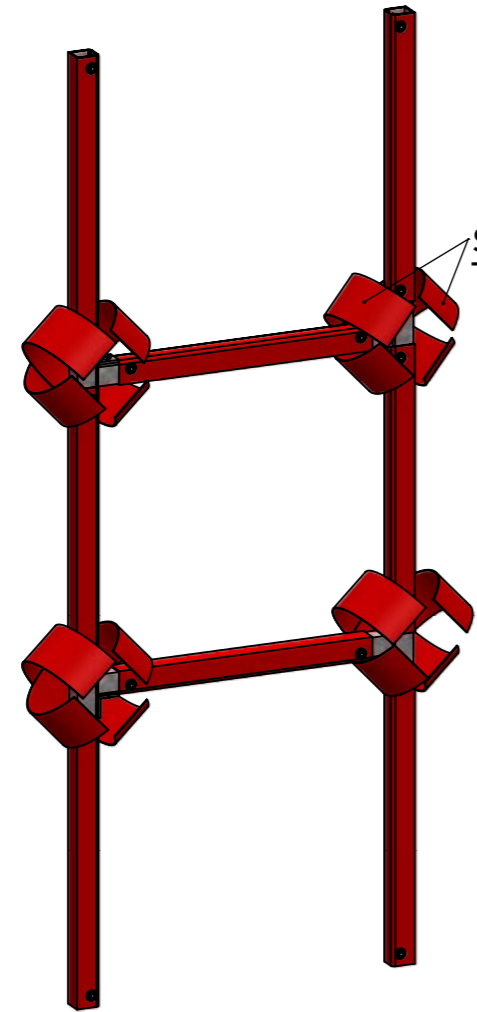

STRIPS OF FIREFLY™ BARRIER OUTER FABRIC WRAPPED TIGHTLY AROUND JOINT IN CROSS PATTERN.

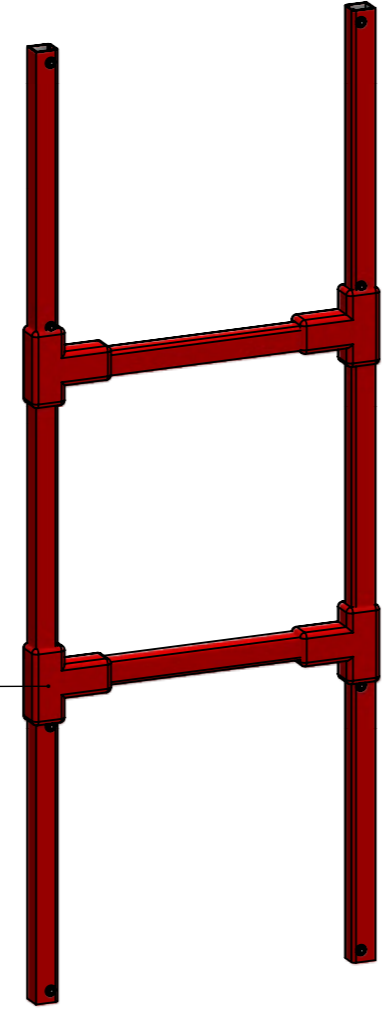

SECURED IN PLACE WITH FIRE RATED FIXINGS AND FIREFLY™ HIGH TEMPERATURE ADHESIVE AS REQUIRED TO COMPLETELY COVER JOINT AND EXPOSED CHANNEL.

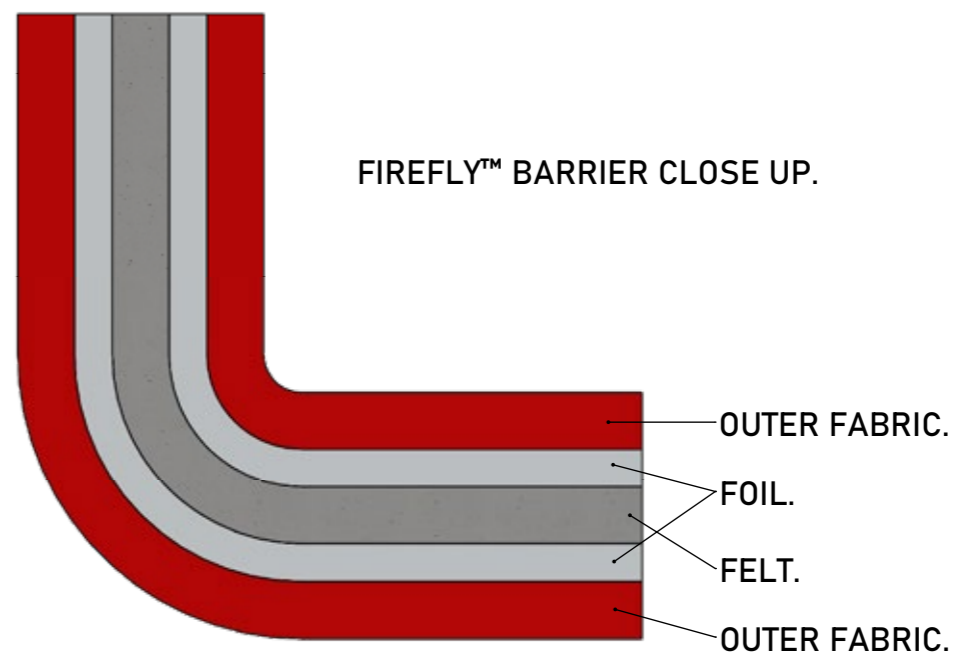

FIREFLY™ BARRIER CLOSE UP.

OUTER FABRIC.

FOIL.

FELT.

OUTER FABRIC.

ZEUS LITE™ - PROTECTING FRAMEWORK JOINTS

TBA PROTECTIVE TECHNOLOGIES LTD UNIT 3, Transpennine Trading Estate, Gorrells Way Rochdale, OL11 2PX, United Kingdom T: +44 (0)1706 758 817 E: Technical@TBAFIREFLY.com W: www.tbafirefly.com	ARTIST: JC	DRAWING NO:
	APPROVED: DA	Z - 402B
	DATE: 07/12/2022	REVISION: 1
	SCALE: NTS	IN SEQUENCE: 1/1

ALL RIGHTS RESERVED. NO PARTS OF THIS DRAWING MAY BE USED REPRODUCED, ALTERED, STORED IN A RETRIEVAL SYSTEM OR TRANSMITTED IN ANY FORM OR BY ANY MEANS WITHOUT THE PRIOR WRITTEN PERMISSION OF TBA PROTECTIVE TECHNOLOGIES LTD. WHILST EVERY EFFORT HAS BEEN MADE TO COMPLY WITH THE CURRENT STATUTORY REGULATIONS, IT IS THE USER'S RESPONSIBILITY TO ENSURE THAT THE FINAL DETAILING AND INSTALLATION MEETS THE REQUIREMENTS OF RELEVANT REGULATORY AUTHORITY (OFTEN BUILDING CONTROL). PLEASE CHECK www.tbafirefly.com TO ENSURE THAT YOU ARE USING THE CORRECT AND CURRENT VERSION. COPYRIGHT 2022

